


**LONG ISLAND RAIL ROAD
RESTORATION OF THE ROCKAWAY BEACH BRANCH**

LONG ISLAND RAIL ROAD STATION STUDY

DRAWING NAME	
PARKSIDE - PLAN	
DATE	DRAWING NO.
10/17/17	PS-1A
SCALE	
1"=60'	

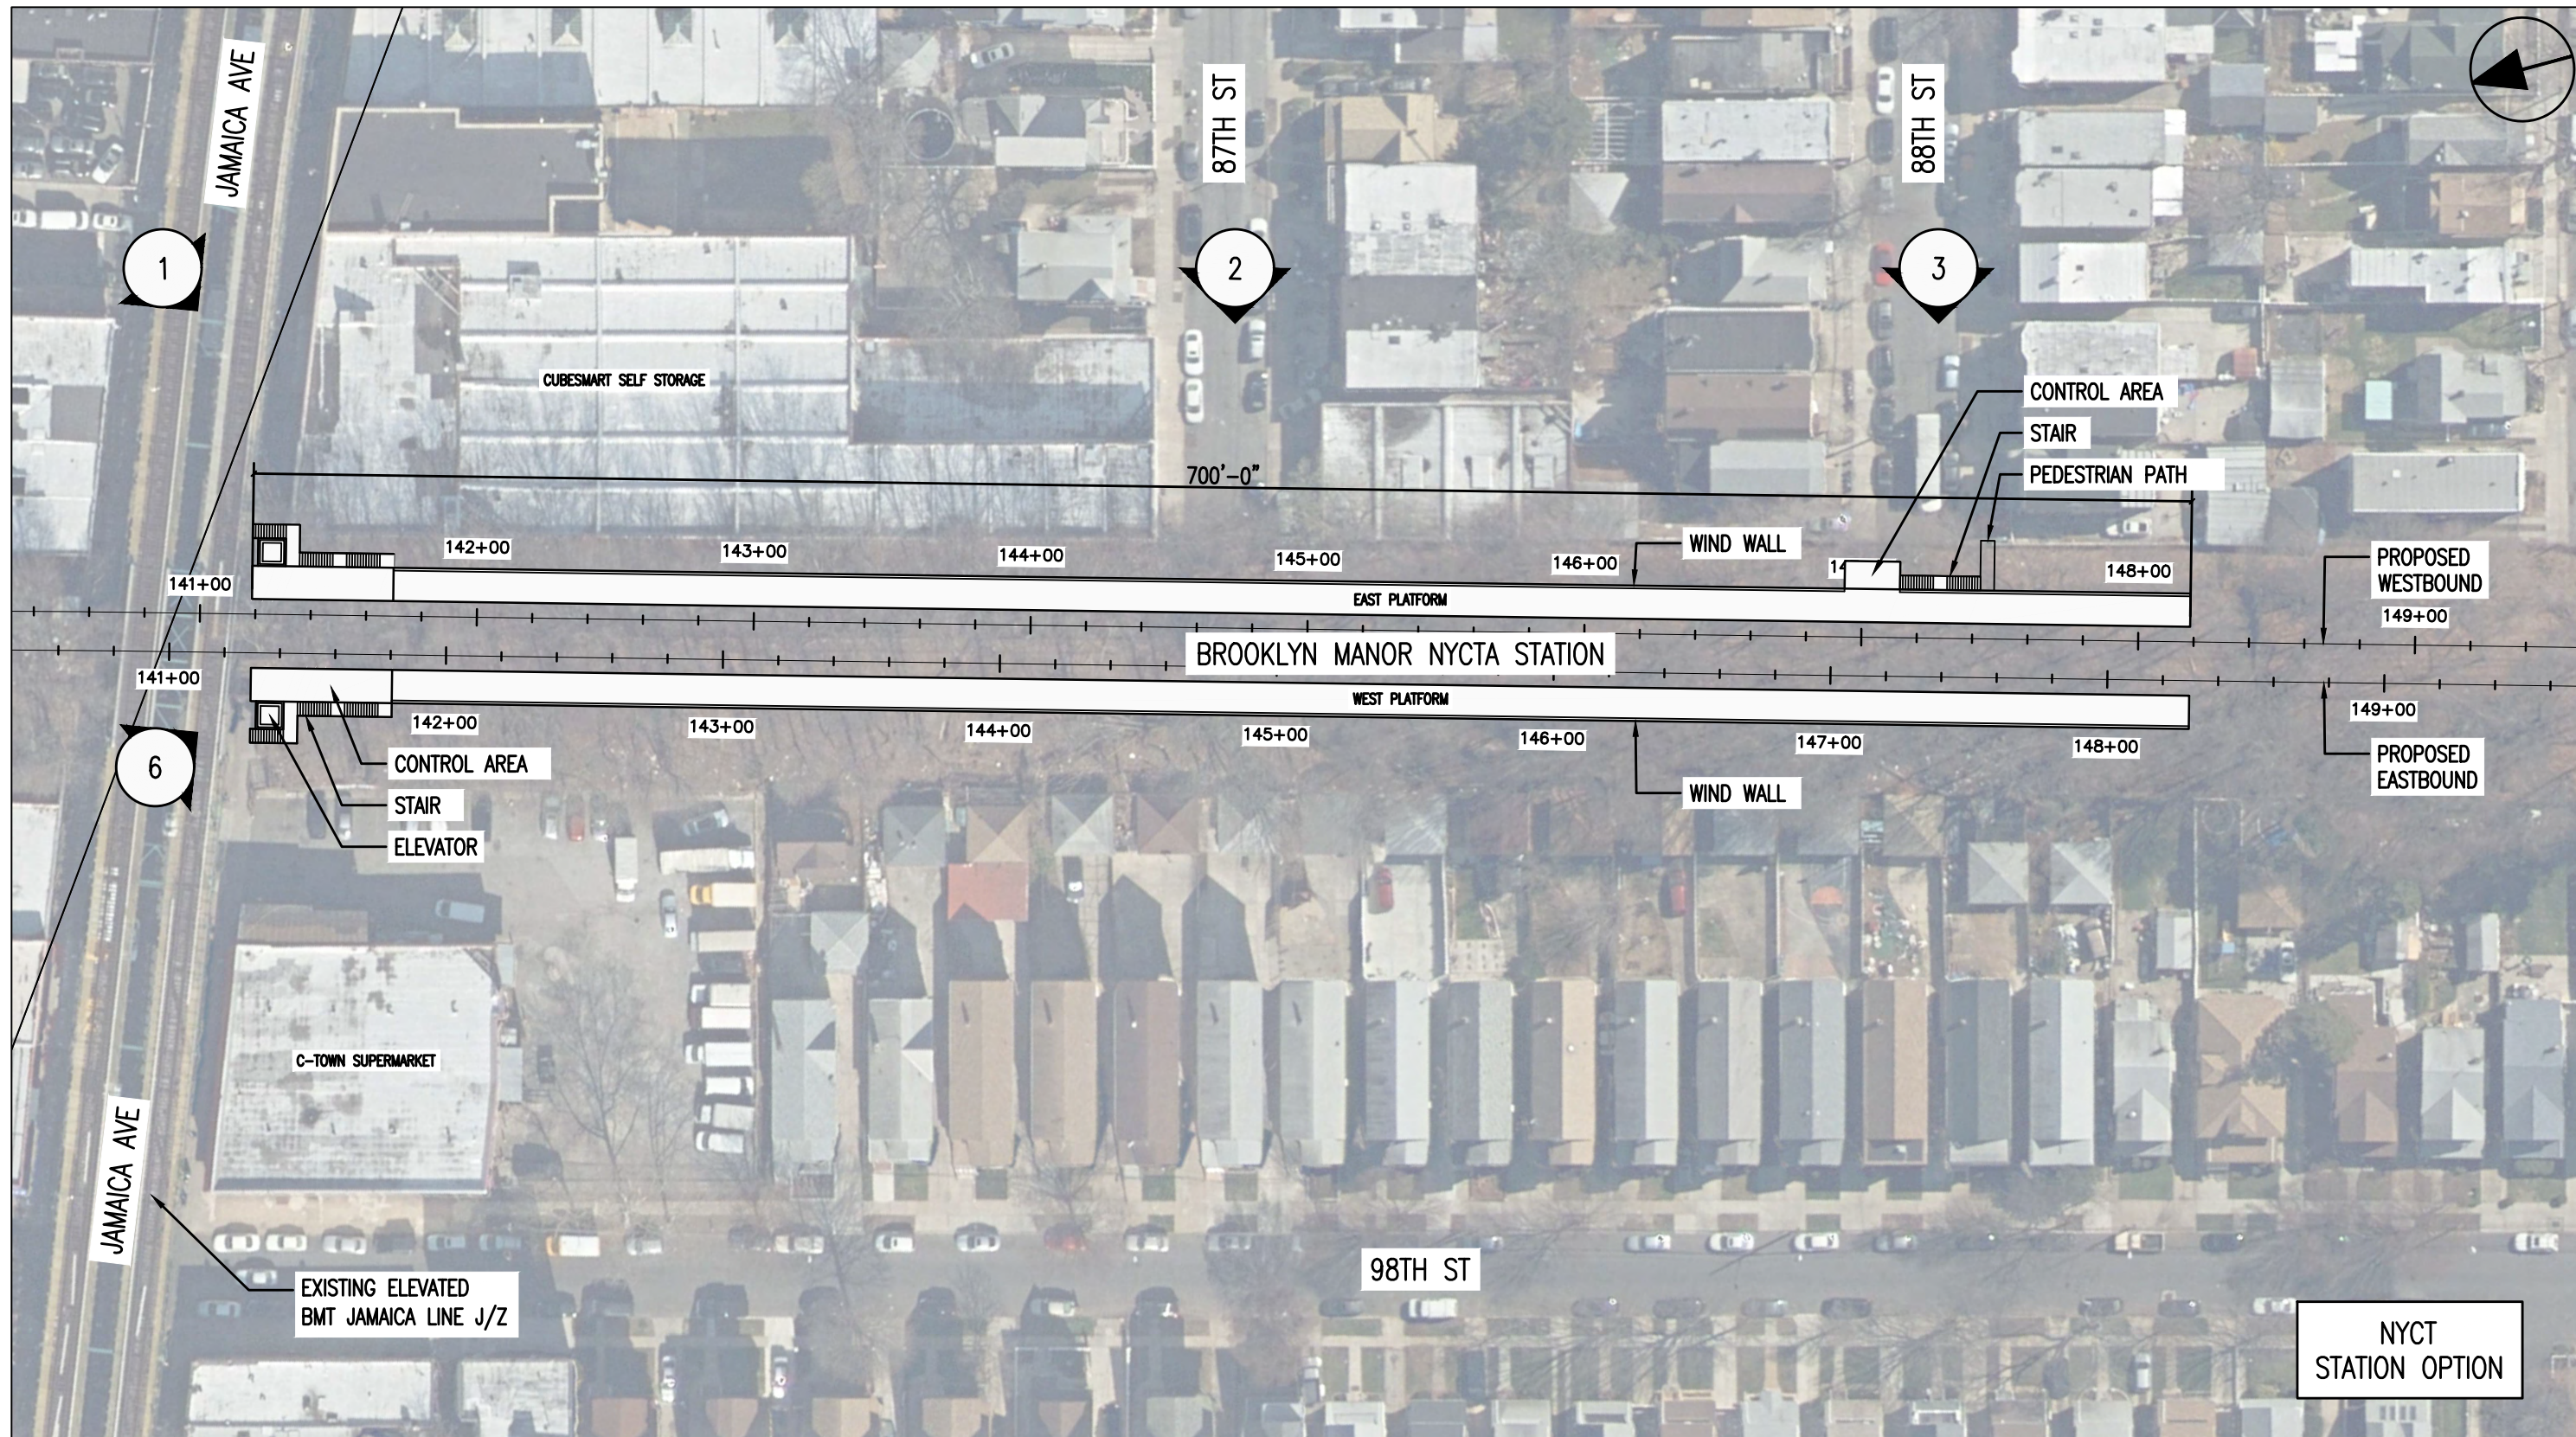


**LONG ISLAND RAIL ROAD
RESTORATION OF THE ROCKAWAY BEACH BRANCH**

LONG ISLAND RAIL ROAD STATION STUDY

DRAWING NAME BROOKLYN MANOR - PLAN	
DATE 10/17/17	DRAWING NO. BM-1A
SCALE 1"=60'	




6 WEST SIDE OF TRACKS LOOKING SOUTH EAST JAMAICA AVE

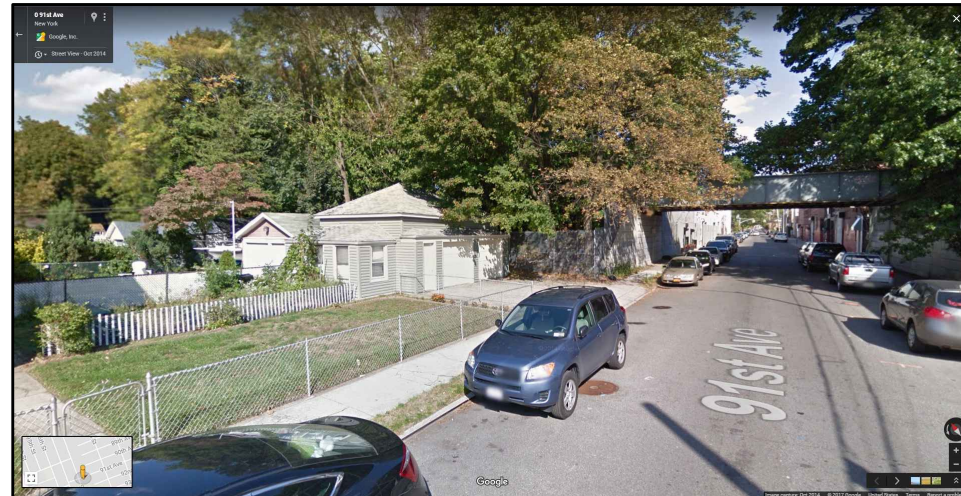


5 WEST SIDE OF TRACKS LOOKING NORTH EAST 91ST AVE




4 EAST SIDE OF TRACKS LOOKING NORTH WEST 91ST AVE

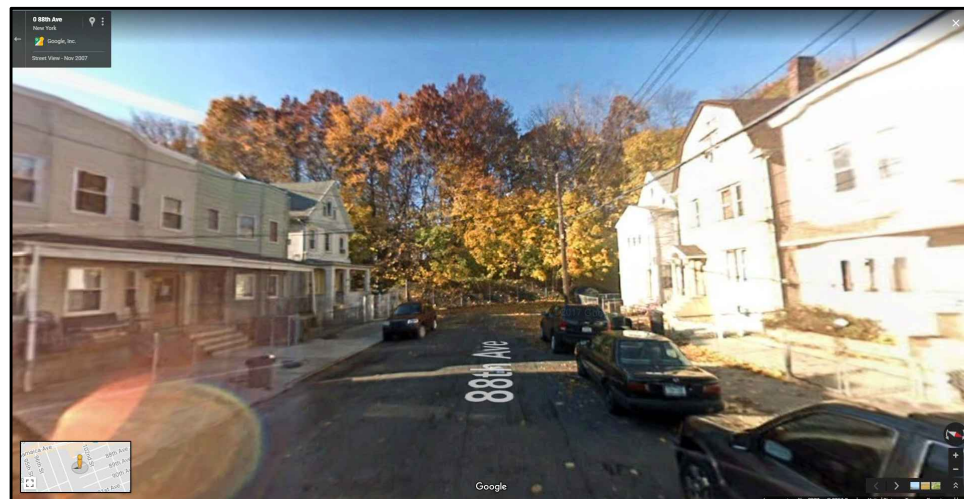

3 EAST SIDE OF TRACKS LOOKING WEST 88TH AVE

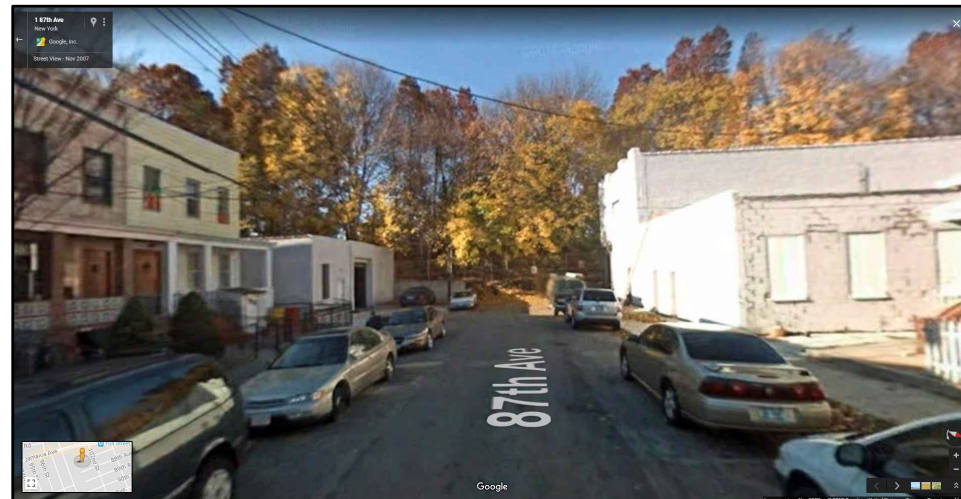

2 EAST SIDE OF TRACKS LOOKING WEST 87TH AVE

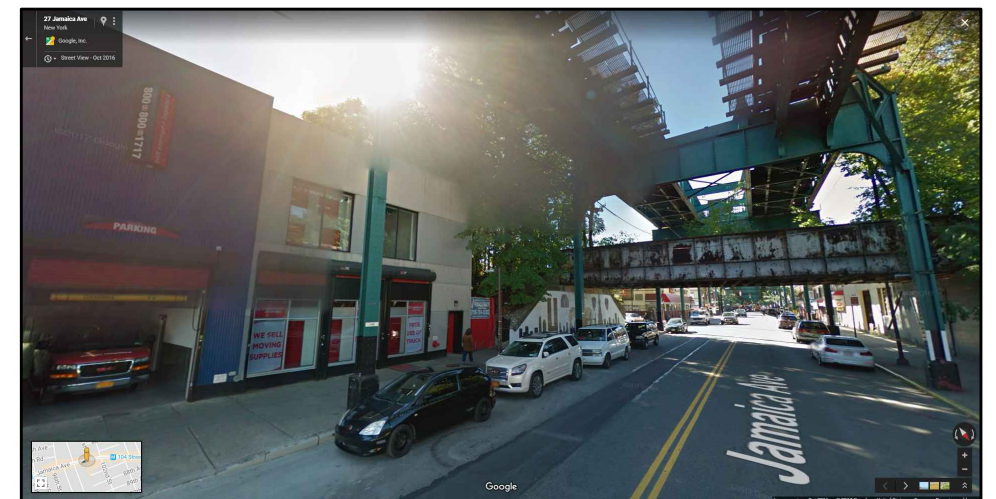


1 EAST SIDE OF TRACKS LOOKING SOUTH WEST JAMAICA AVE

NYCT
STATION OPTION




**LONG ISLAND RAIL ROAD
RESTORATION OF THE ROCKAWAY BEACH BRANCH**
LONG ISLAND RAIL ROAD STATION STUDY

DRAWING NAME BKLYN MANOR - IMAGES E/W	
DATE 10/17/17	DRAWING NO. BM-2
SCALE NTS	

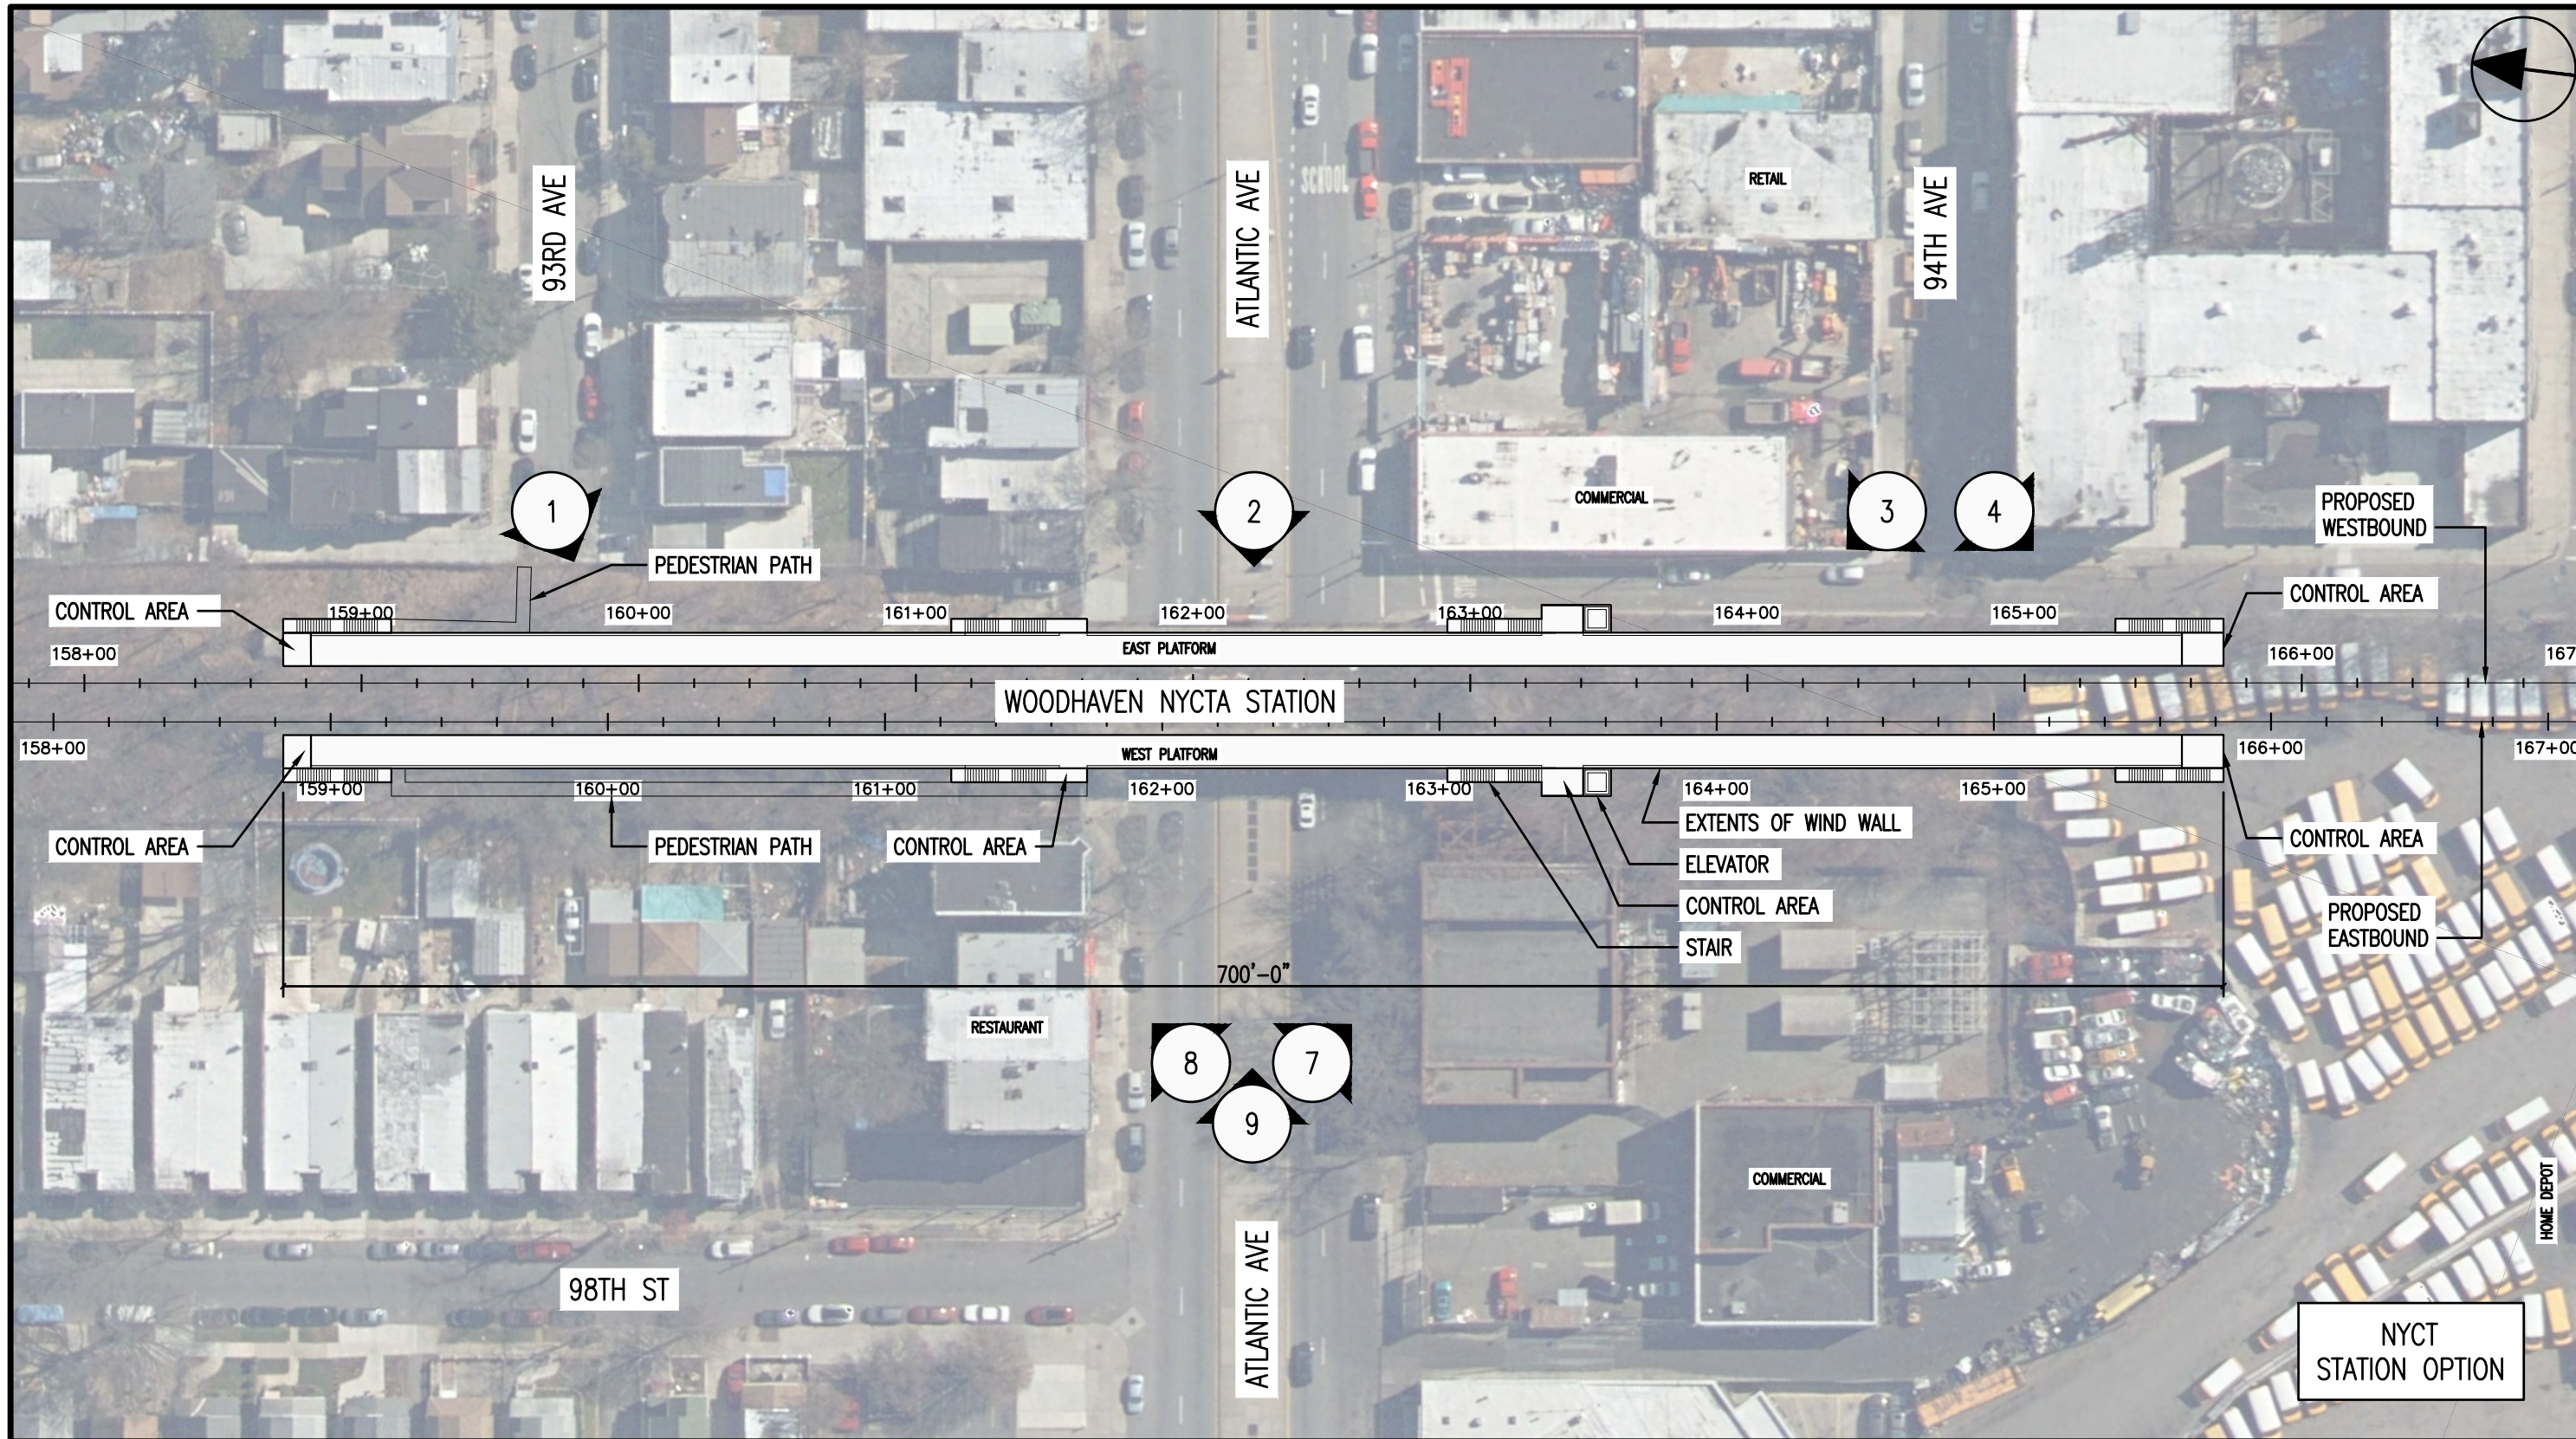

**LONG ISLAND RAIL ROAD
RESTORATION OF THE ROCKAWAY BEACH BRANCH**
LONG ISLAND RAIL ROAD STATION STUDY

DRAWING NAME WOODHAVEN - PLAN	
DATE 10/17/17	DRAWING NO. WH-1A
SCALE 1"=60'	

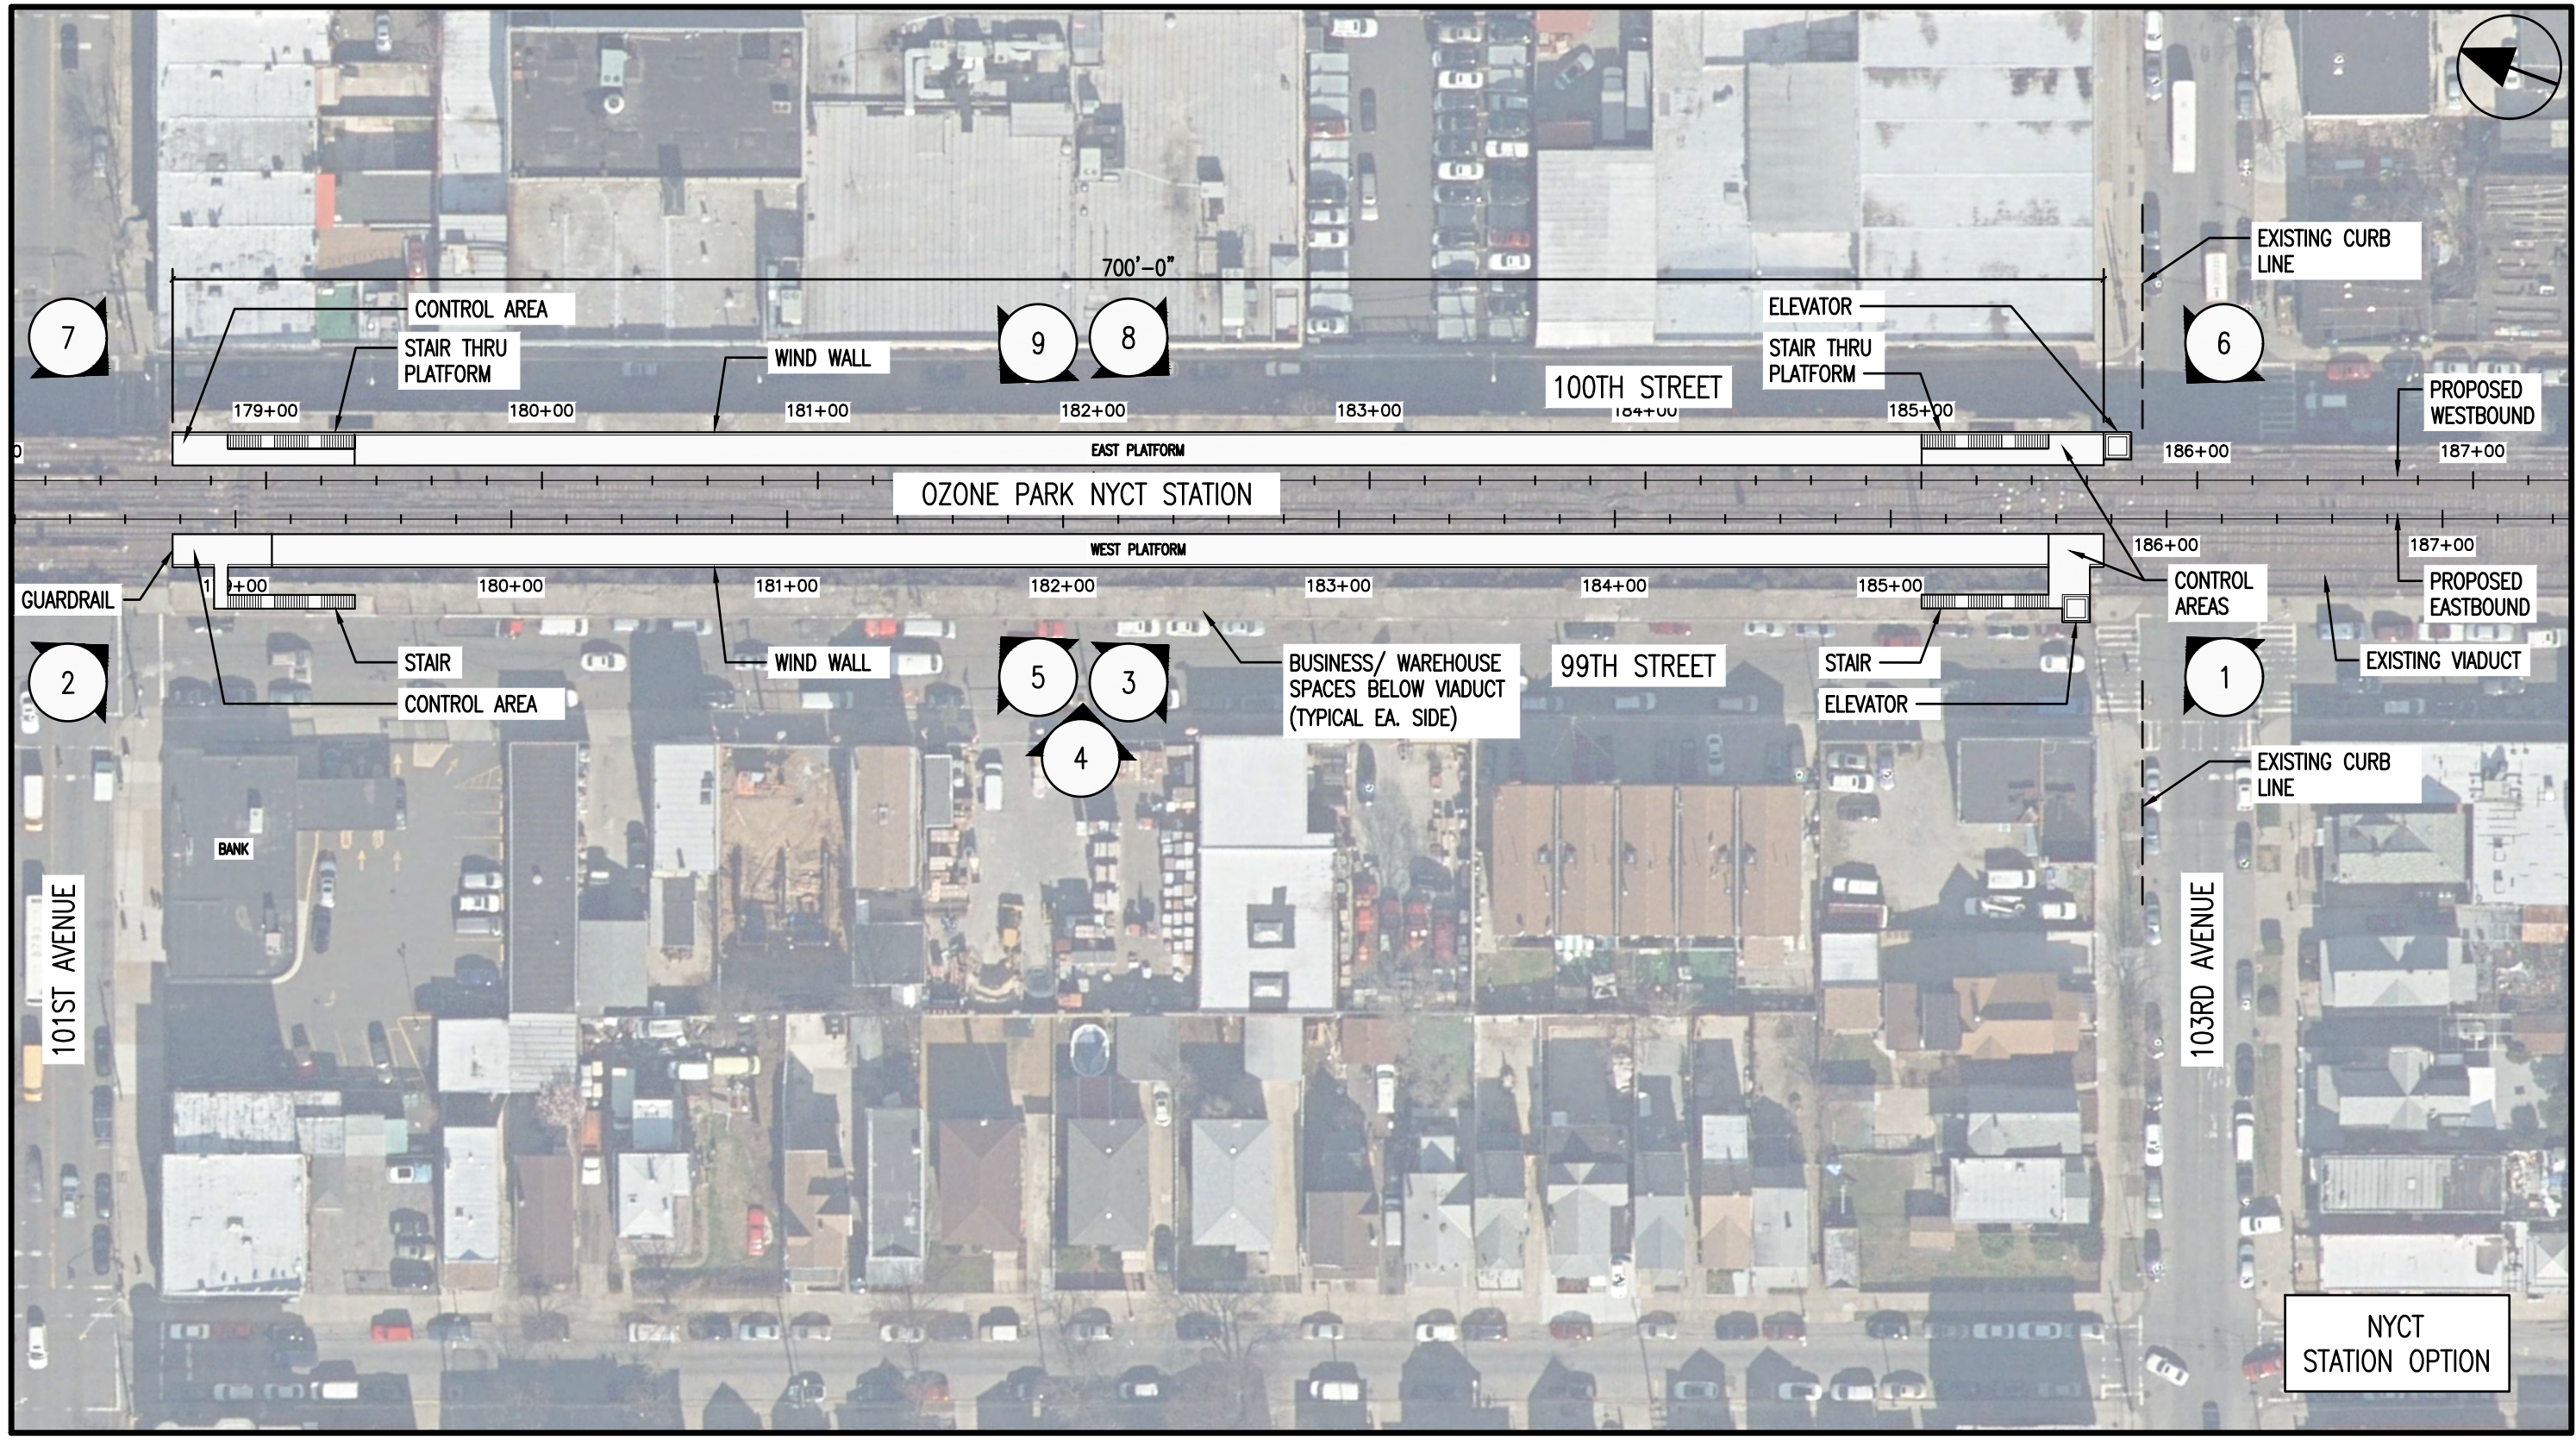


**LONG ISLAND RAIL ROAD
RESTORATION OF THE ROCKAWAY BEACH BRANCH**
LONG ISLAND RAIL ROAD STATION STUDY

DRAWING NAME OZONE PARK - PLAN	
DATE 10/17/17	DRAWING NO. OZ-1A
SCALE 1"=60'	



**LONG ISLAND RAIL ROAD
RESTORATION OF THE ROCKAWAY BEACH BRANCH**
LONG ISLAND RAIL ROAD STATION STUDY

DRAWING NAME RACETRACK - AREA PLAN	
DATE 10/17/17	DRAWING NO. RT-0A
SCALE 1"=150'	

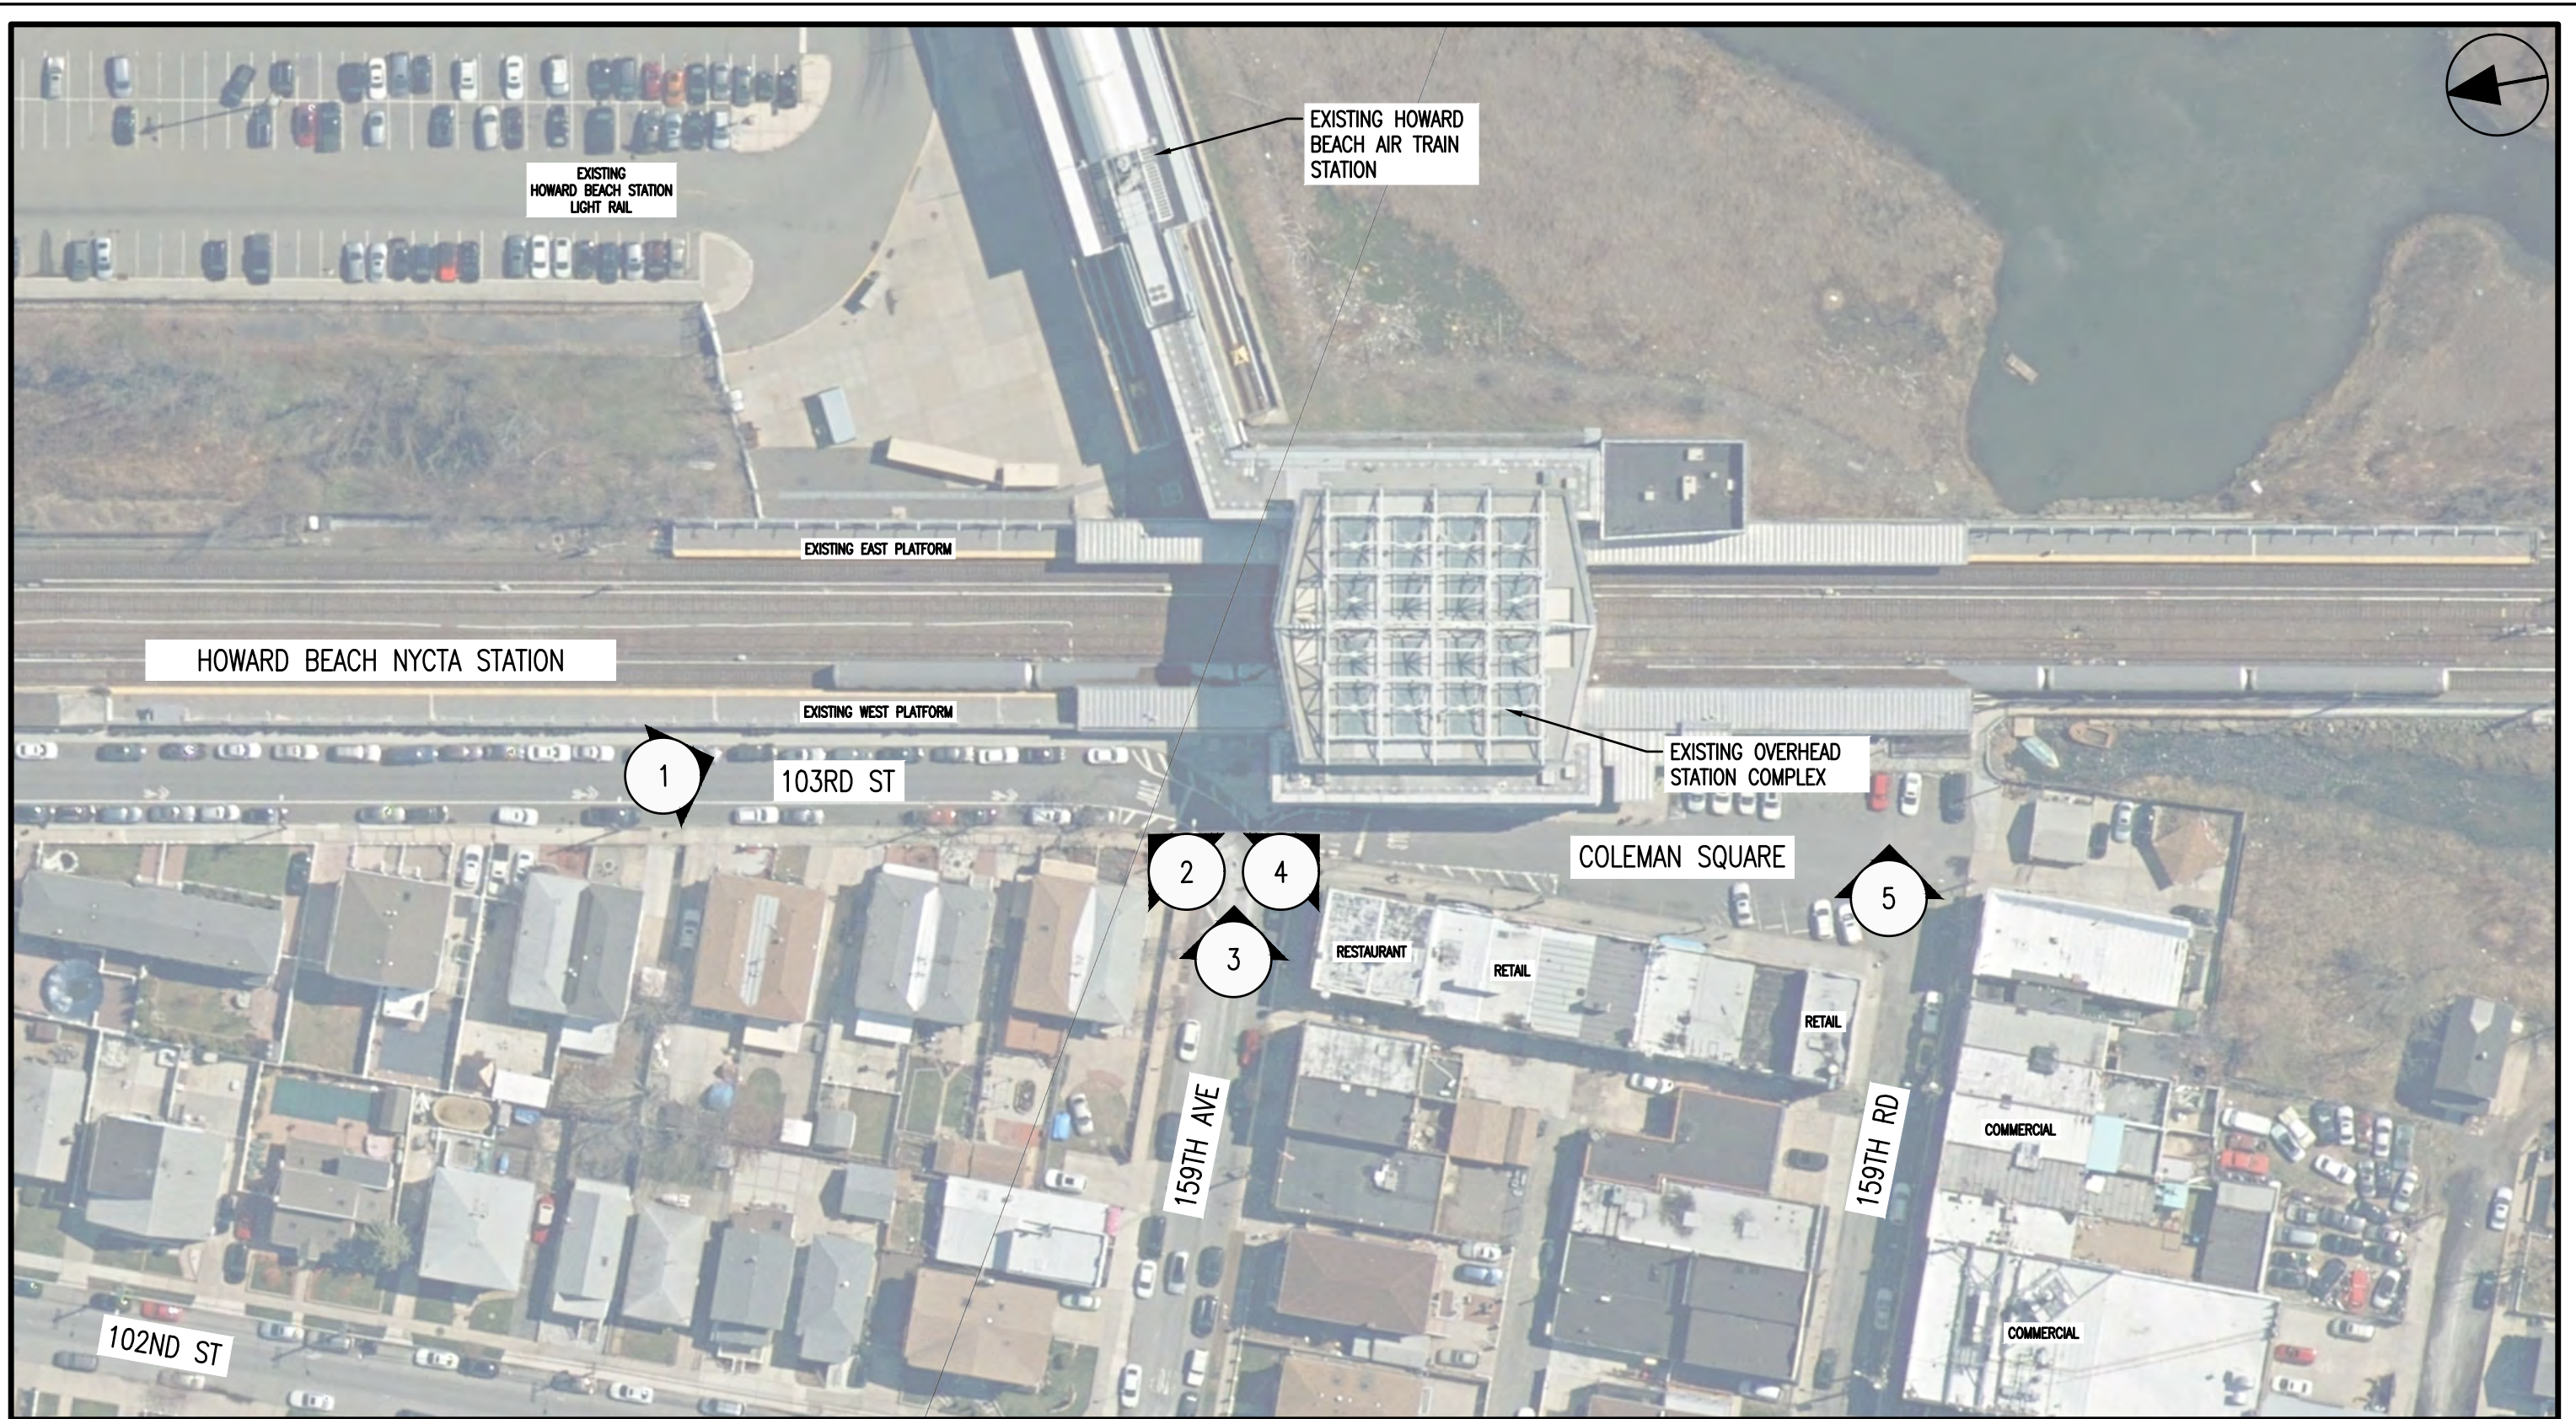

SYSTRA

ETA

B. THAYER ASSOCIATES
99 Sunnyside Blvd.
Woodbury, New York 11797 (516) 364-0660

**LONG ISLAND RAIL ROAD
RESTORATION OF THE ROCKAWAY BEACH BRANCH**
LONG ISLAND RAIL ROAD STATION STUDY

DRAWING NAME
HOWARD BEACH - PLAN

DATE 10/17/17

SCALE 1"=60'

DRAWING NO.
HB-1A